


P-1 NON-RATED INTERIOR PARTITION BEARING WALL

P-3 NON-RATED INTERIOR PARTITION

P-4 NON-RATED INTERIOR PARTITION FURRED WALL

G1	PARTITION DETAILS
NTS	

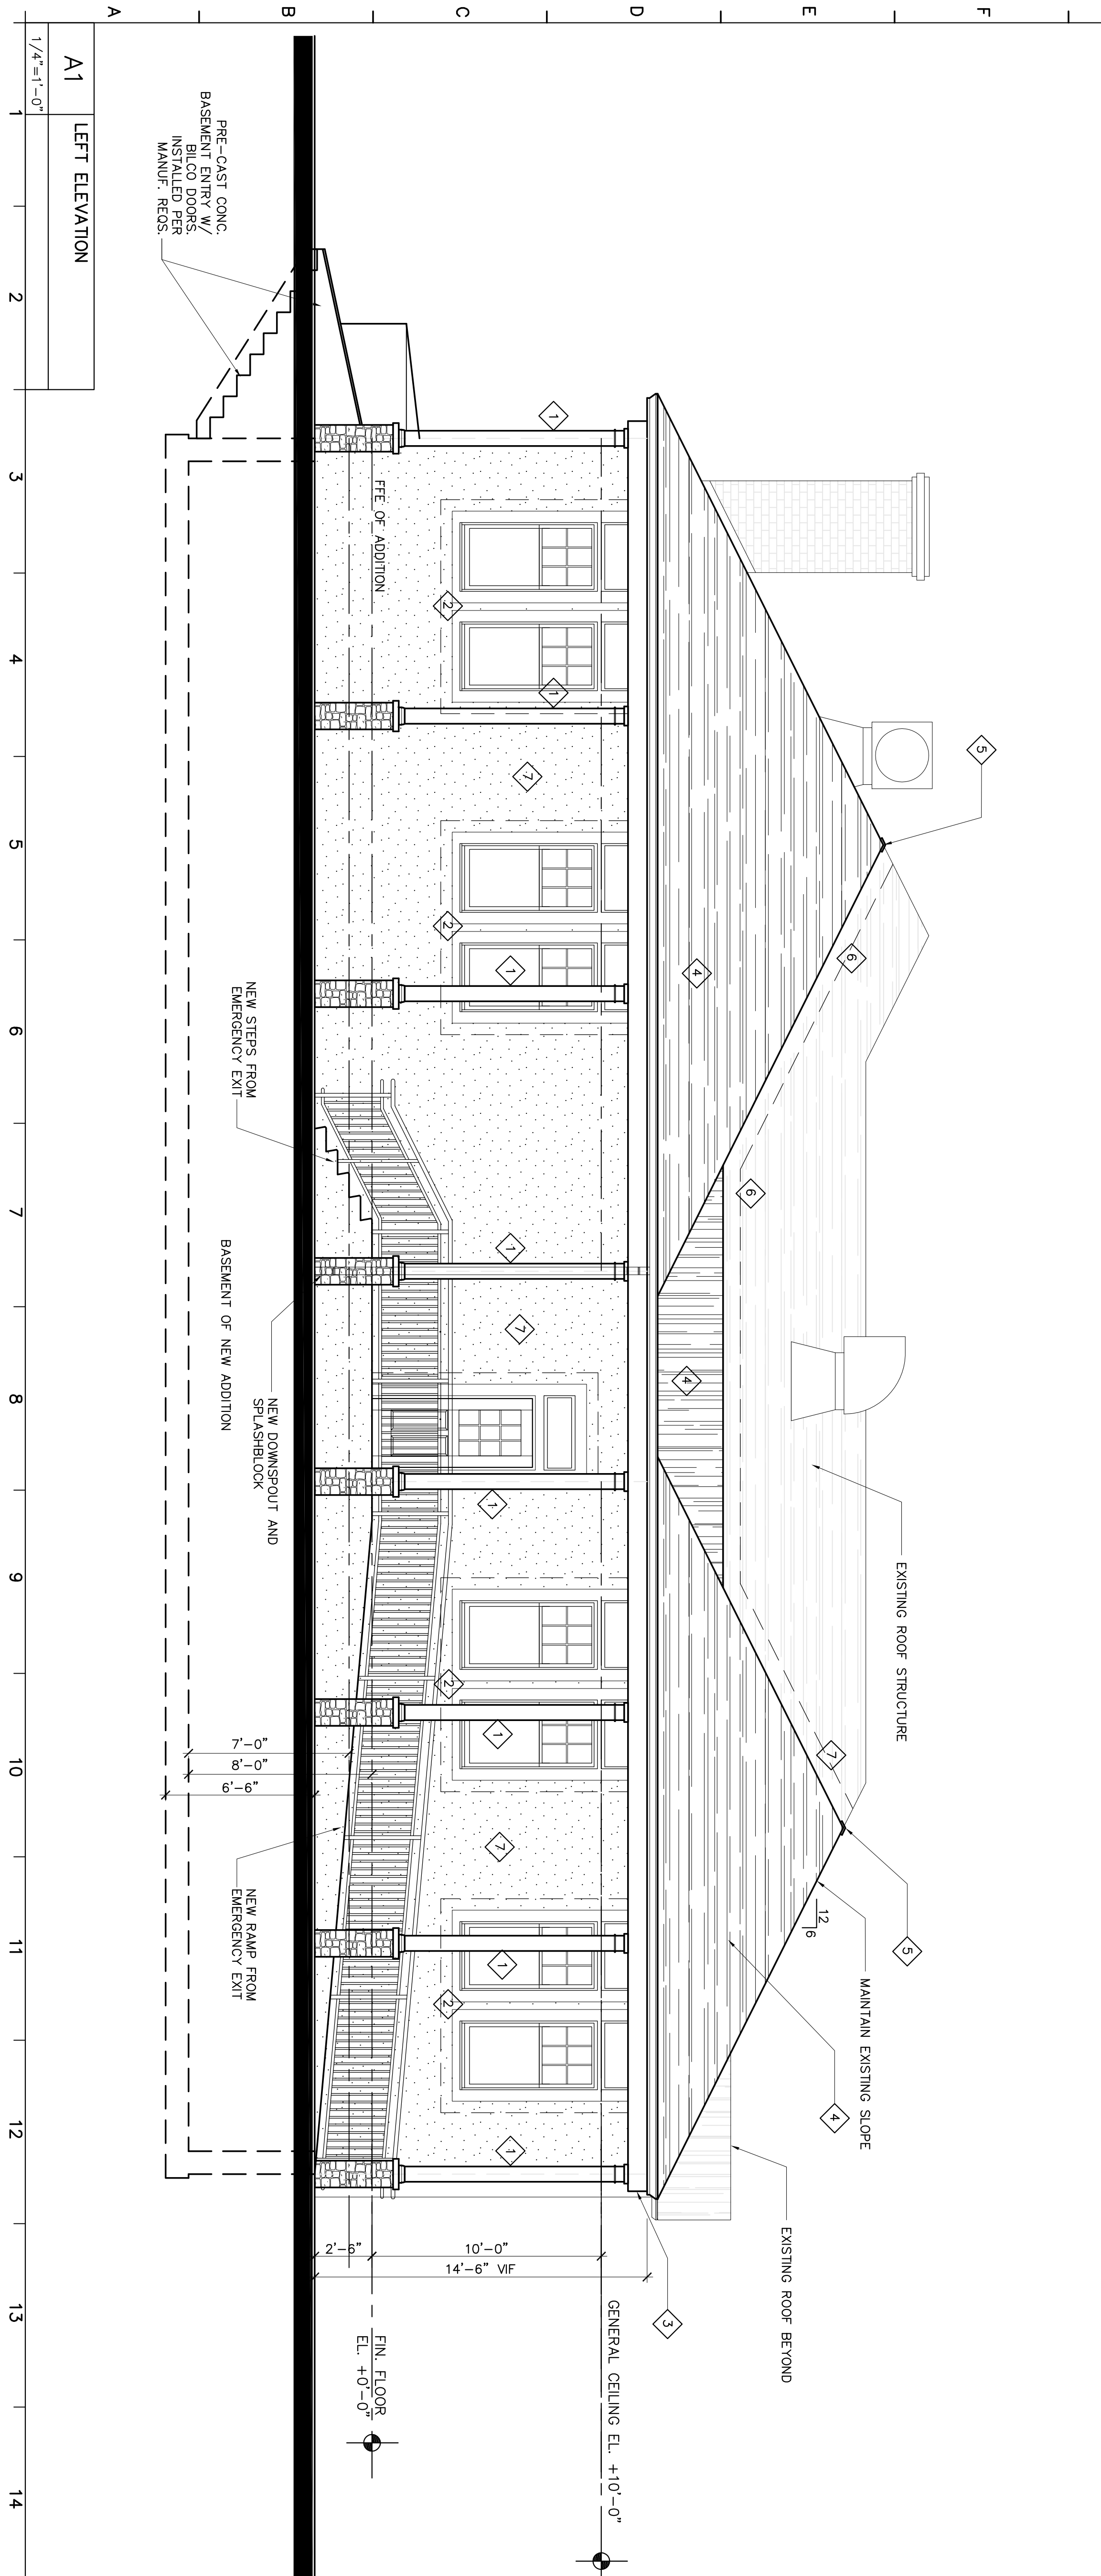

A1	LEFT ELEVATION
1/4"=1'-0"	

KEYED NOTES

- 1 TYPICAL COLUMN: MODEL NO. MC-121 @ NTP, FIBERGLASS LOAD BEARING COLUMNS (14,000 LBS) RATED BEARING CAPACITY AS PER OUTWATER, LLC (WWW.OUTWATER.COM) WITH TUSCAN CAP AND BASE.
- 2 PROVIDE AND INSTALL CONCEALED MEMBRANE FLASHING OVER AND AROUND ALL EXTERIOR WALL PENETRATIONS (WINDOWS, DOORS, LOUVERS, ETC.)
- 3 HARDTRIM X10 TRIM BOARD, 1" THICK SIZES AS SHOWN TO COVER ROOF FRAMING AND AROUND ALL WINDOWS AND AT TOP OF WALL
- 4 CERTAINTED WOODSCAPE PREMIUM FIBERGLASS ASPHALT SHINGLE(300 LB/SQ), 10 YEAR 50MPH WARRANTY, INSTALLED OVER 15LB FELT UNDERLAYMENT AND ICE DAM MEMBRANE AT ALL EDGES (EXTEND 3 FEET BEYOND OUTSIDE WALL FACE BELOW)
- 5 CERTAINTED CONTINUOUS ROOF RIDGE VENT (SHINGLE OVER)
- 6 LAY NEW FLASHING A MIN OF 12" UNDERNEATH EXISTING ROOF MATERIAL FOR ADEQUATE WATER PROOFING AND PROTECTION BETWEEN EXISTING AND NEW ROOFS.
- 7 EXTERIOR BUILDING FINISH SYSTEM TO BE STO CORP. STOTHERM SYSTEM CLASSIC NEXT EPS, AS PER SPECIFICATIONS AND RECOMMENDATIONS. SYSTEM TO BE ULTRA HIGH IMPACT RATED WHERE GRADE OR ADJACENT HORIZONTAL SURFACES ARE WITHIN 6" OF SURFACE.

NO.	REVISIONS / SUBMISSIONS	DATE

McCorrmack
Van Voorhis LP
ARCHITECTURE
PLANNING
INTERIORS

181 CHURCH STREET
POUGHKEEPSIE, NEW YORK 12601
PHONE 845-452-2268 FAX 845-452-3752
WWW.LMWVARCHITECTS.COM

PROJECT	STANFORD TOWN HALL ADDITION STANFORD, NEW YORK		
DRAWING	EXTERIOR ELEVATIONS LEFT-SIDE		
SCALE	1/8"=1'-0"	PROJECT NUMBER	6129
DATE	5/13/08	DRAWING NUMBER	A2.1